



<p>SECTION A-A</p>	<p>SECTION B-B</p>	<p>SECTION C-C</p>	<p>SECTION D-D</p>
--------------------	--------------------	--------------------	--------------------

SHEET NO 2/3

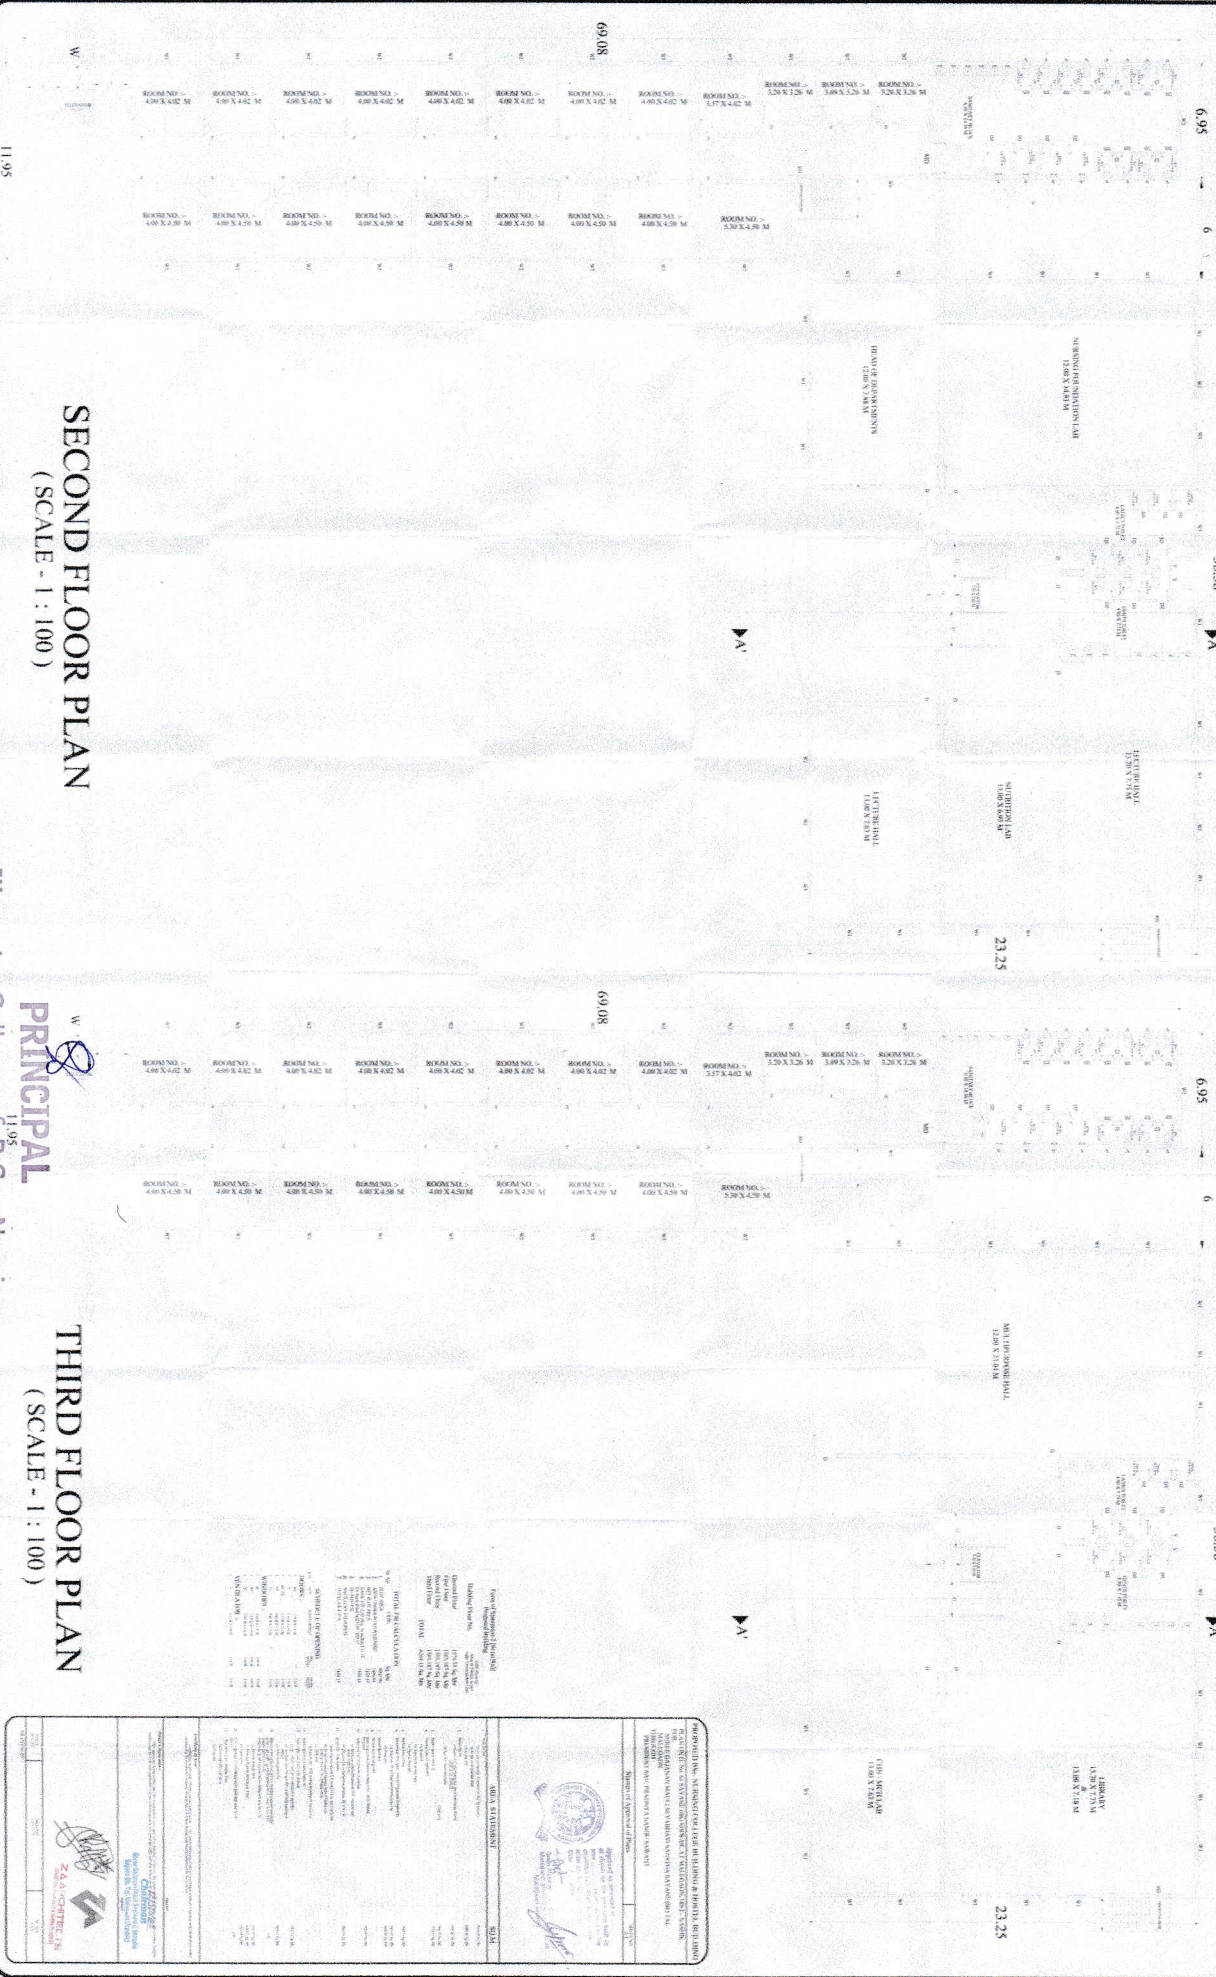

SECOND FLOOR PLAN
(SCALE - 1 : 100)

THIRD FLOOR PLAN
(SCALE - 1 : 100)

 

Jijamata College of B.Sc. Nursing

Sayane Bk. Tal. Malegaon Dist. Nashik

DATA STATEMENT

<p>PROJECT NAME Jijamata College of B.Sc. Nursing</p>	<p>CLIENT NAME Jijamata Education Trust</p>
<p>DESIGNER NAME ZS Associates</p>	<p>DATE 15/08/2023</p>
<p>SCALE 1:100</p>	<p>SHEET NO 2/3</p>